




# U-drain Section Spec Sheet

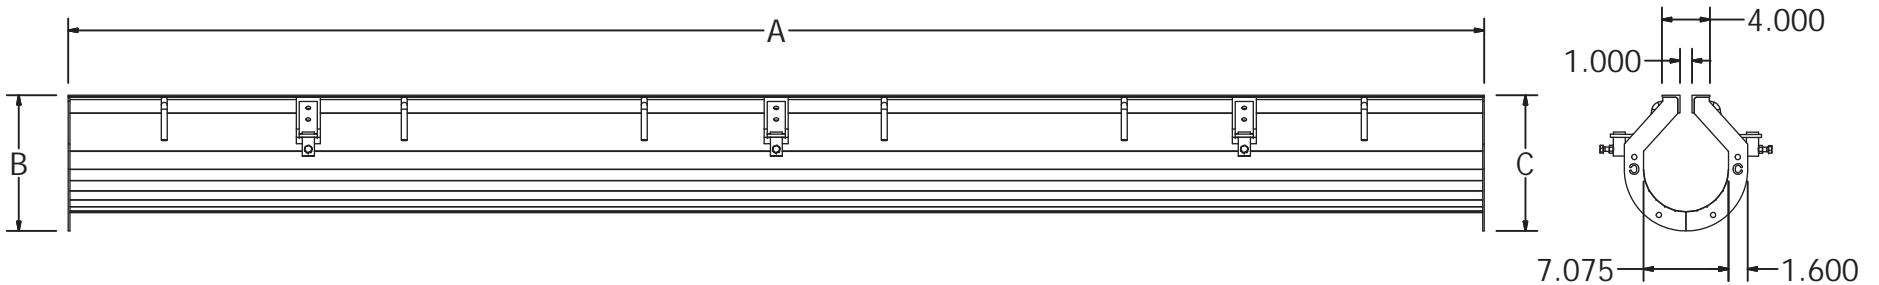

10' U-DRAIN SECTIONS	A	B	C
End - A Section	118.000"	8.335"	10.325"
A - B Section	118.000"	10.325"	10.825"
B - C Section	118.000"	10.825"	11.325"
C - C Section	118.000"	11.325"	11.325"
C - D Section	118.000"	11.325"	11.825"
D - E Section	118.000"	11.825"	12.325"
E - F Section	118.000"	12.325"	12.825"
F - G Section	118.000"	12.825"	13.325"
G - G Section	118.000"	13.325"	13.325"
G - H Section	118.000"	13.325"	13.825"
H - I Section	118.000"	13.825"	14.325"
I - J Section	118.000"	14.325"	14.825"
J - K Section	118.000"	14.825"	15.325"
K - K Section	118.000"	15.325"	15.325"
K - L Section	118.000"	15.325"	15.825"

1', 3', 5' U-DRAIN SECTIONS	A	B	C
5' End - A Section	59.000"	8.335"	10.325"
1' C - C Section	12.000"	11.325"	11.325"
3' C - C Section	36.000"	11.325"	11.325"
5' C - C Section	59.000"	11.325"	11.325"
1' G - G Section	12.000"	13.325"	13.325"
3' G - G Section	36.000"	13.325"	13.325"
5' G - G Section	59.000"	13.325"	13.325"
1' K - K Section	12.000"	15.325"	15.325"
3' K - K Section	36.000"	15.325"	15.325"
5' K - K Section	59.000"	15.325"	15.325"